




GRID NORTH (GA WEST ZONE)

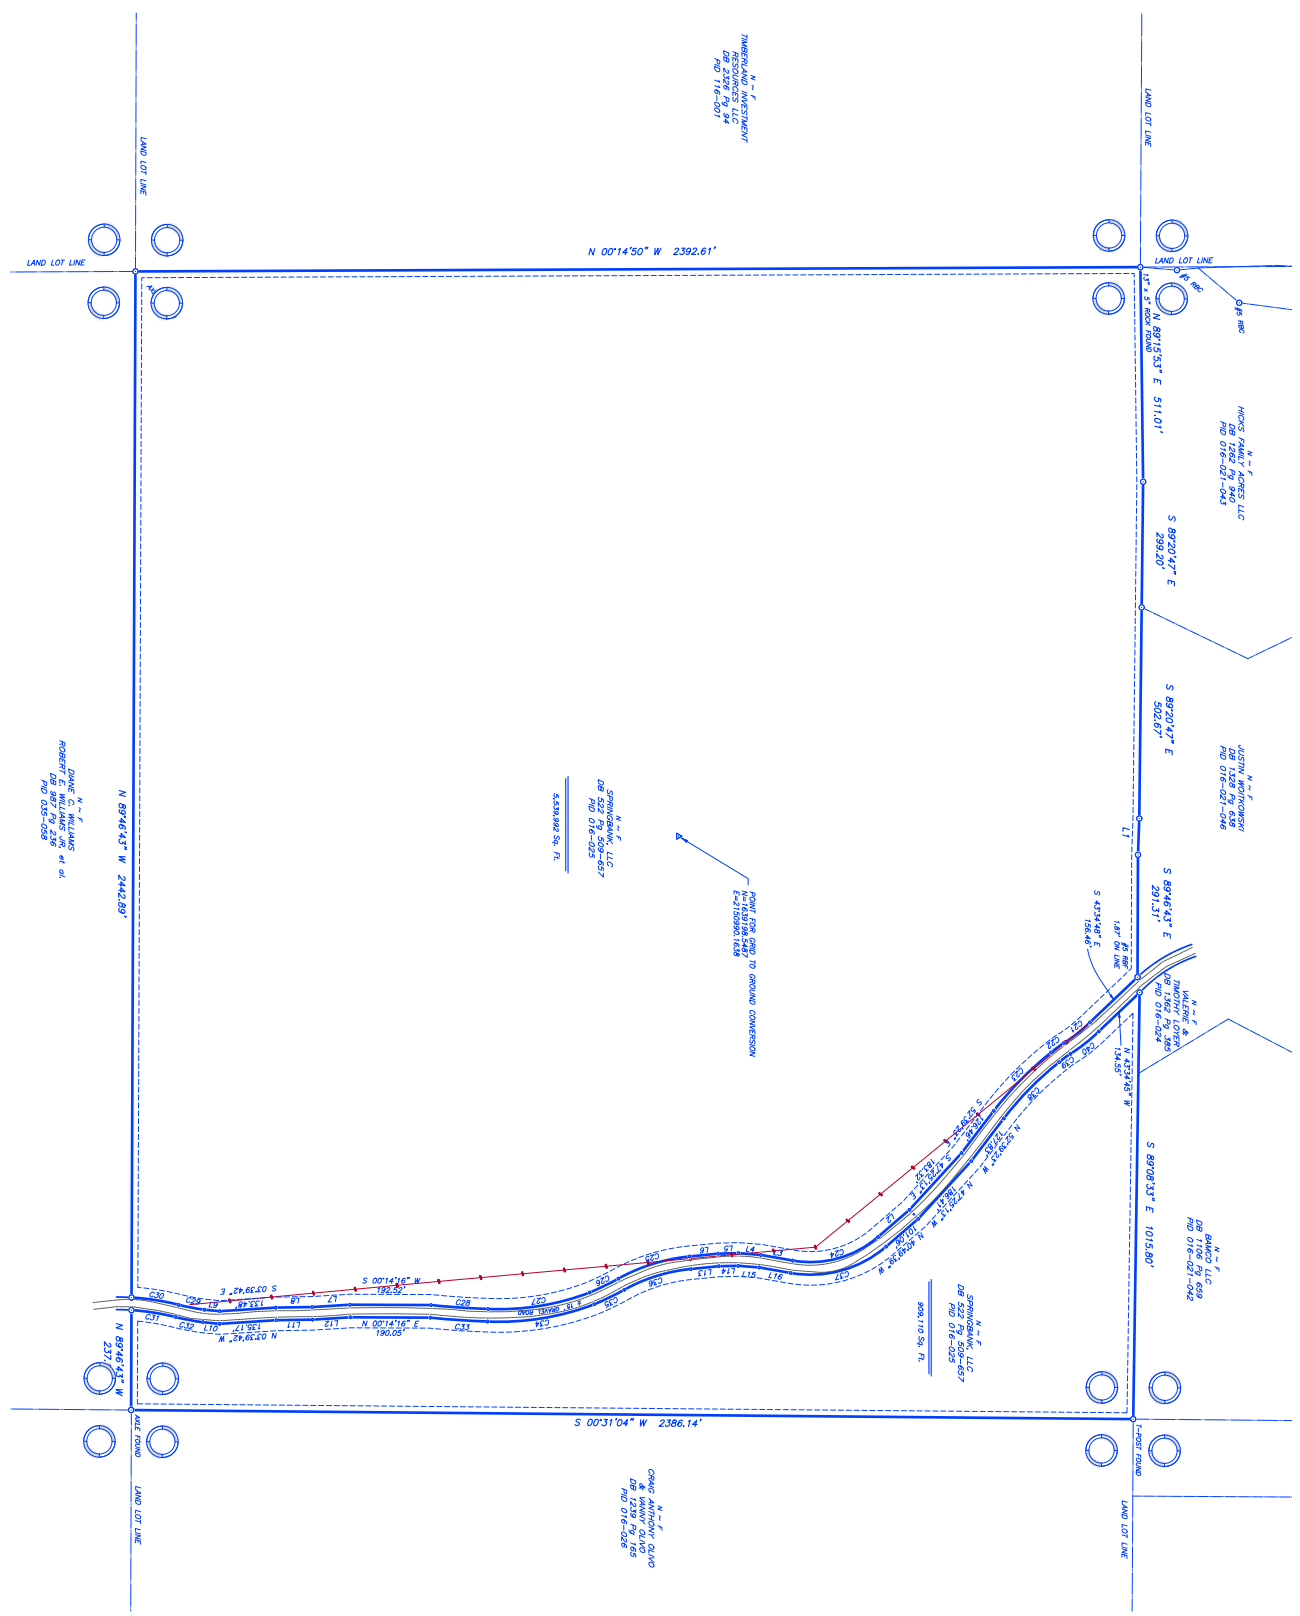

Legend table with symbols for various features: Right of Way, Easement, Survey Boundary, etc.

CHORD TABLE with columns: CHORD, ARC LENGTH, CHORD BEARING, DELTA ANGLE. Rows C01 through C20.

LINE BEARING TABLE with columns: LINE, BEARING, DISTANCE. Rows L1 through L16.

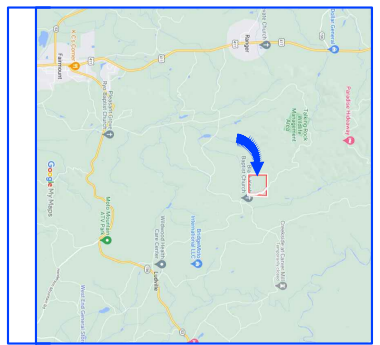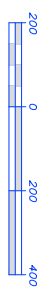

A LEICA TS16 P1000 PRT ROBOTIC TOTAL STATION WITH A... THIS PROPERTY IS LOCATED IN A 100 YEAR FLOOD HAZARD...

- 1. REFERENCE A MAJOR SUBDIVISION PLAT PREPARED FOR HICKS FAMILY ACRES, LLC... 2. REFERENCE A BOUNDARY SURVEY FOR TED FRANKM...

THIS PLAT IS A RETRACEMENT OF AN EXISTING PARCEL... DONALD L. FERRMAN 12-20-23



ALL TYPES OF SURVEYS PLUS ENGINEERING AND CONSTRUCTION MANAGEMENT

BOUNDARY SURVEY FOR LOCATED IN LAND LOT 226 OF THE 24th DISTRICT 2nd SECTION, PICKENS COUNTY, GEORGIA

JOB NUMBER 5802 DRAWN BY JBD CHECKED BY DLP DATE 12/20/23 FIELD DATE 12/08/23 SCALE 1"=200'

REVISIONS table with columns for date and description.

DATE table with columns for date.